


PLOT DATE 26/09/17 8:17pm D:\Aplan\17036 Horizon Christian School Tech\17036 PL01-HomeEc.dwg LAYOUT NAME = PL01-07 GF PLAN

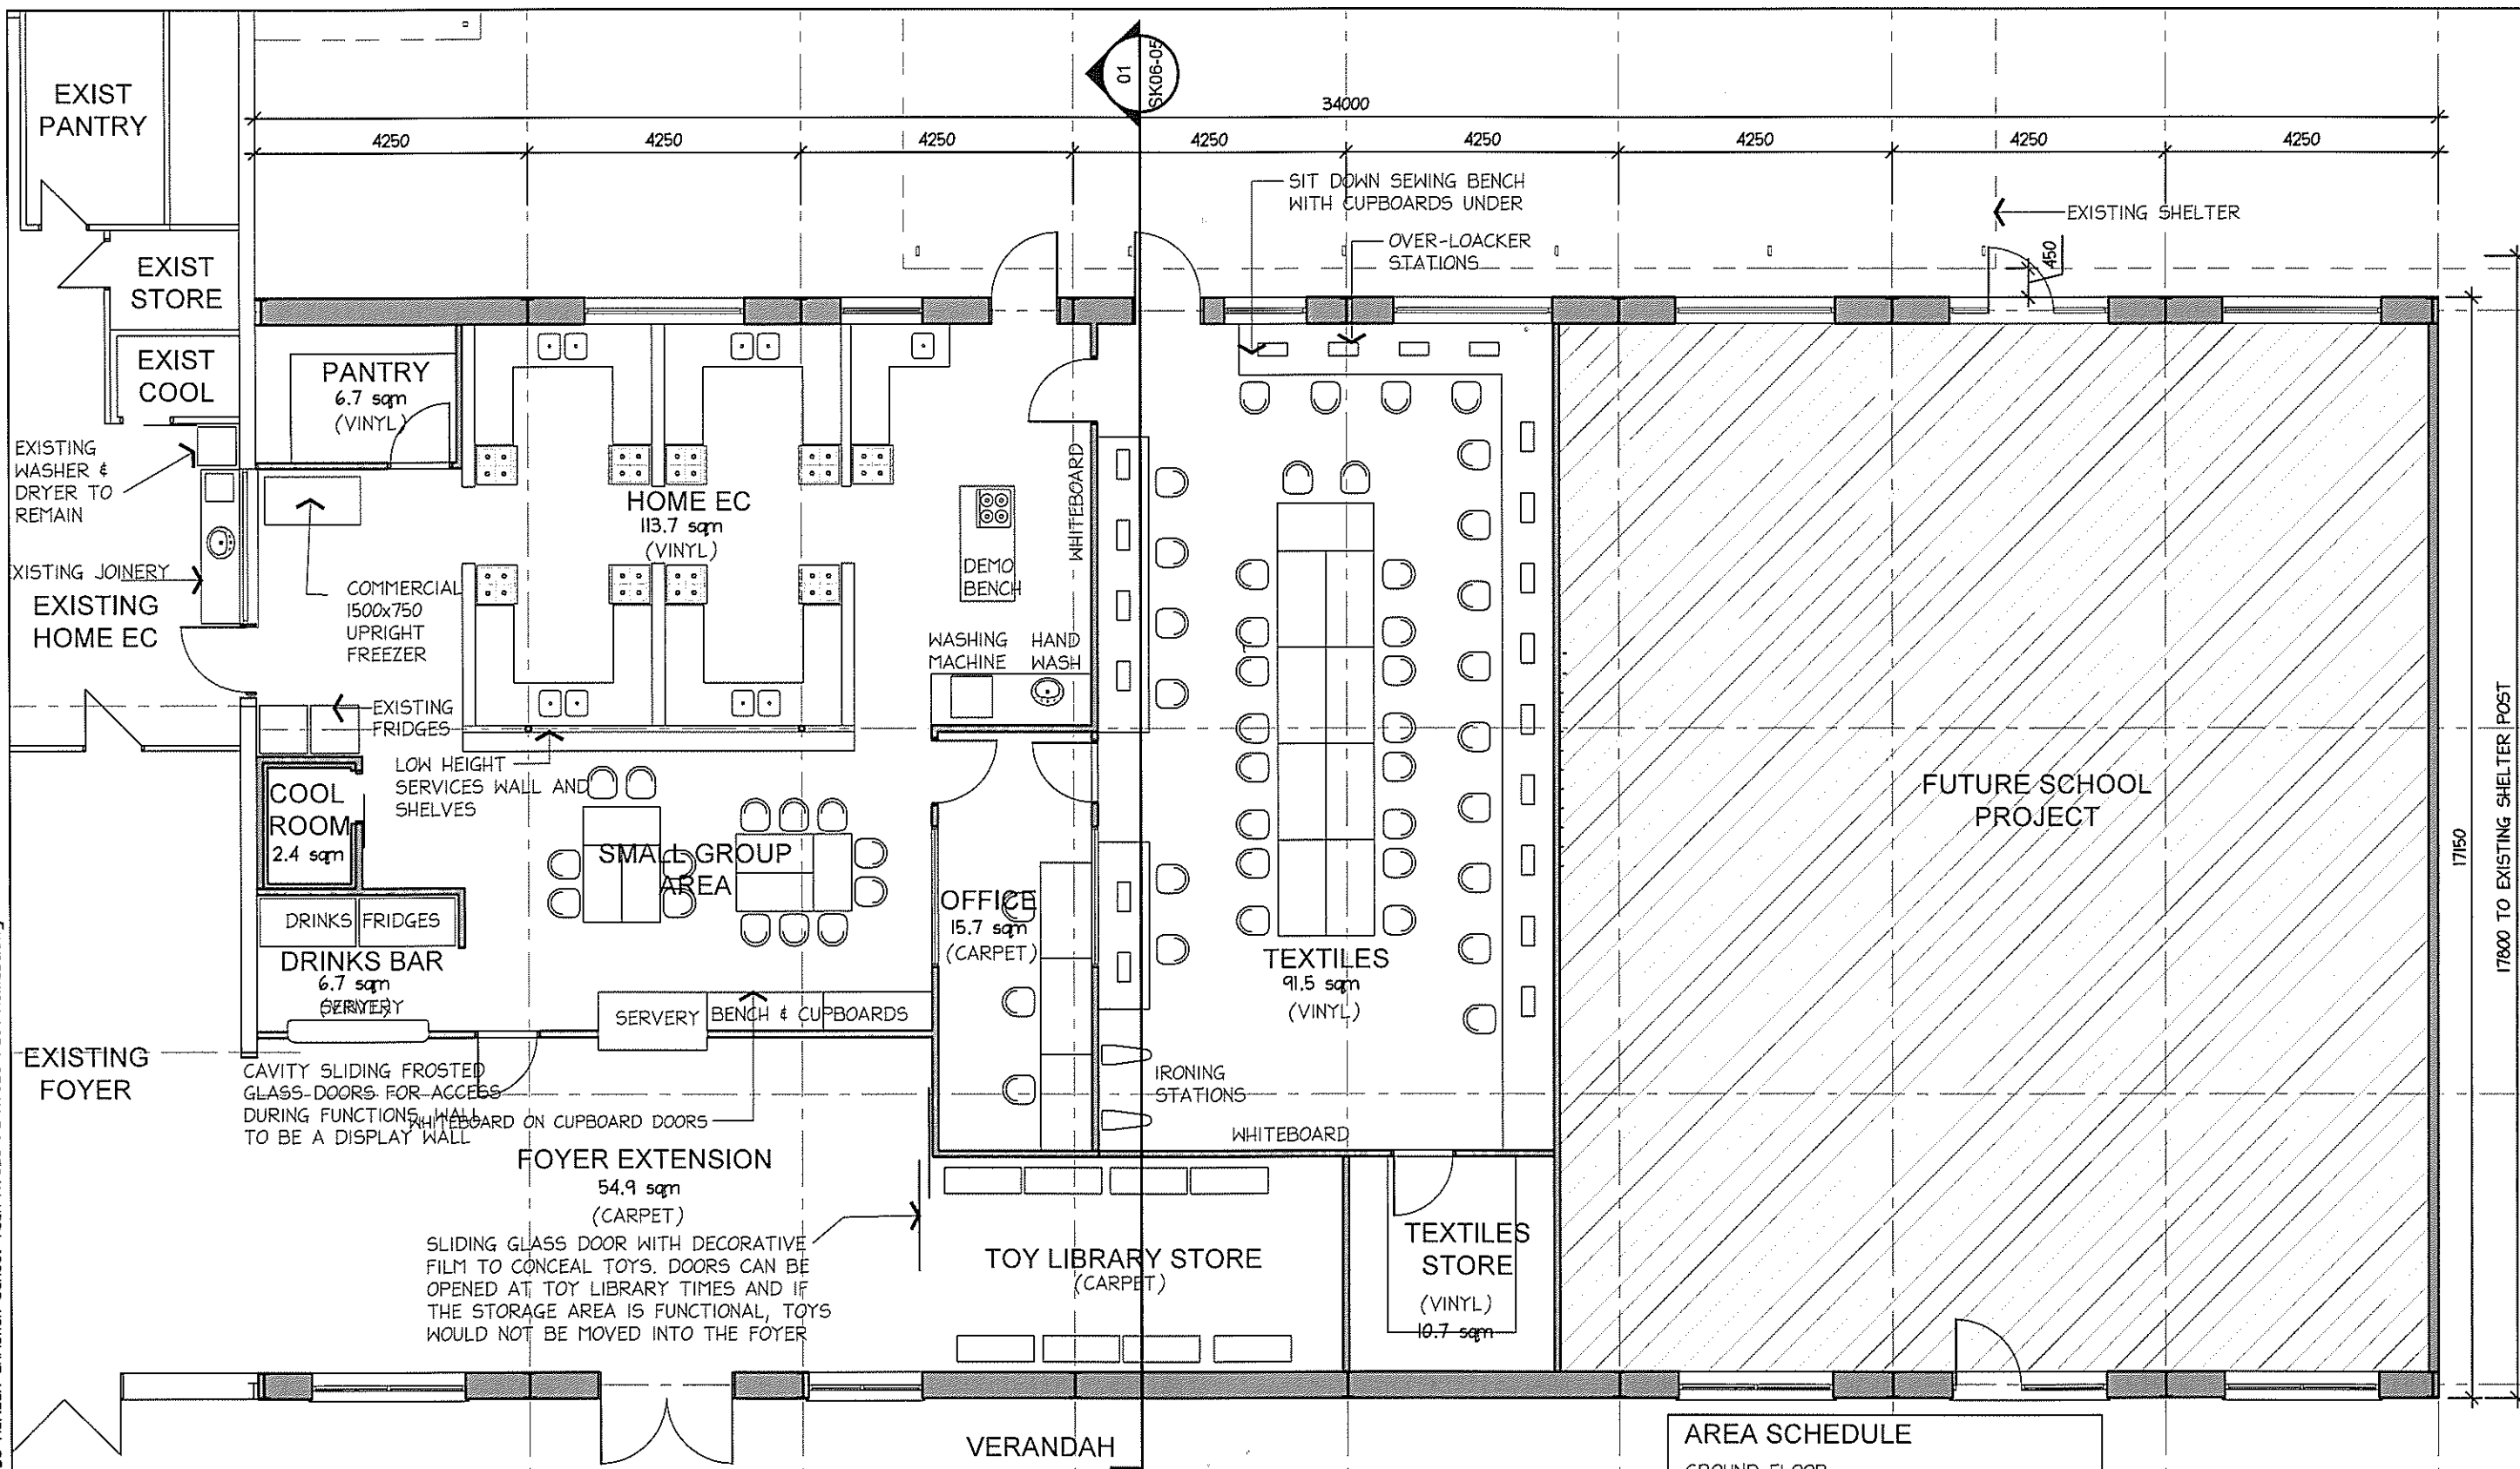

AREA SCHEDULE	
GROUND FLOOR:	
BGA PROJECT	291.3 m ²
FUTURE SCHOOL PROJECT:	252.7 m ²
TOTAL (NET AREA):	544.0 m²
GROSS AREA:	583.1 m ²

PROPOSED NEW HOME ECONOMICS GROUND FLOOR PLAN

Project Title
**PROPOSED NEW BUILDINGS
HORIZON CHRISTIAN SCHOOL
21 GWY TERRACE
BALAKLAVA**

Date	SEP 2017	A3
Drawn	PCG	Scale 1:100
Project Number	17036	
Drawing Number	PL01-07	



ECPM
Eco Construction and
Project Management Pty Ltd
PO Box 405 Brighton
South Australia 5048

hodgkinson
architecture
project management
interiors

Adelaide | Alice Springs | Canberra | Darwin | Hobart | Melbourne | Perth