


PLOT DATE 26/09/17 8:15pm D:\Aplan\17036 Horizon Christian School Tech\17036 PL01-Techdwg LAYOUT NAME = PL01-02 FLOOR PLAN

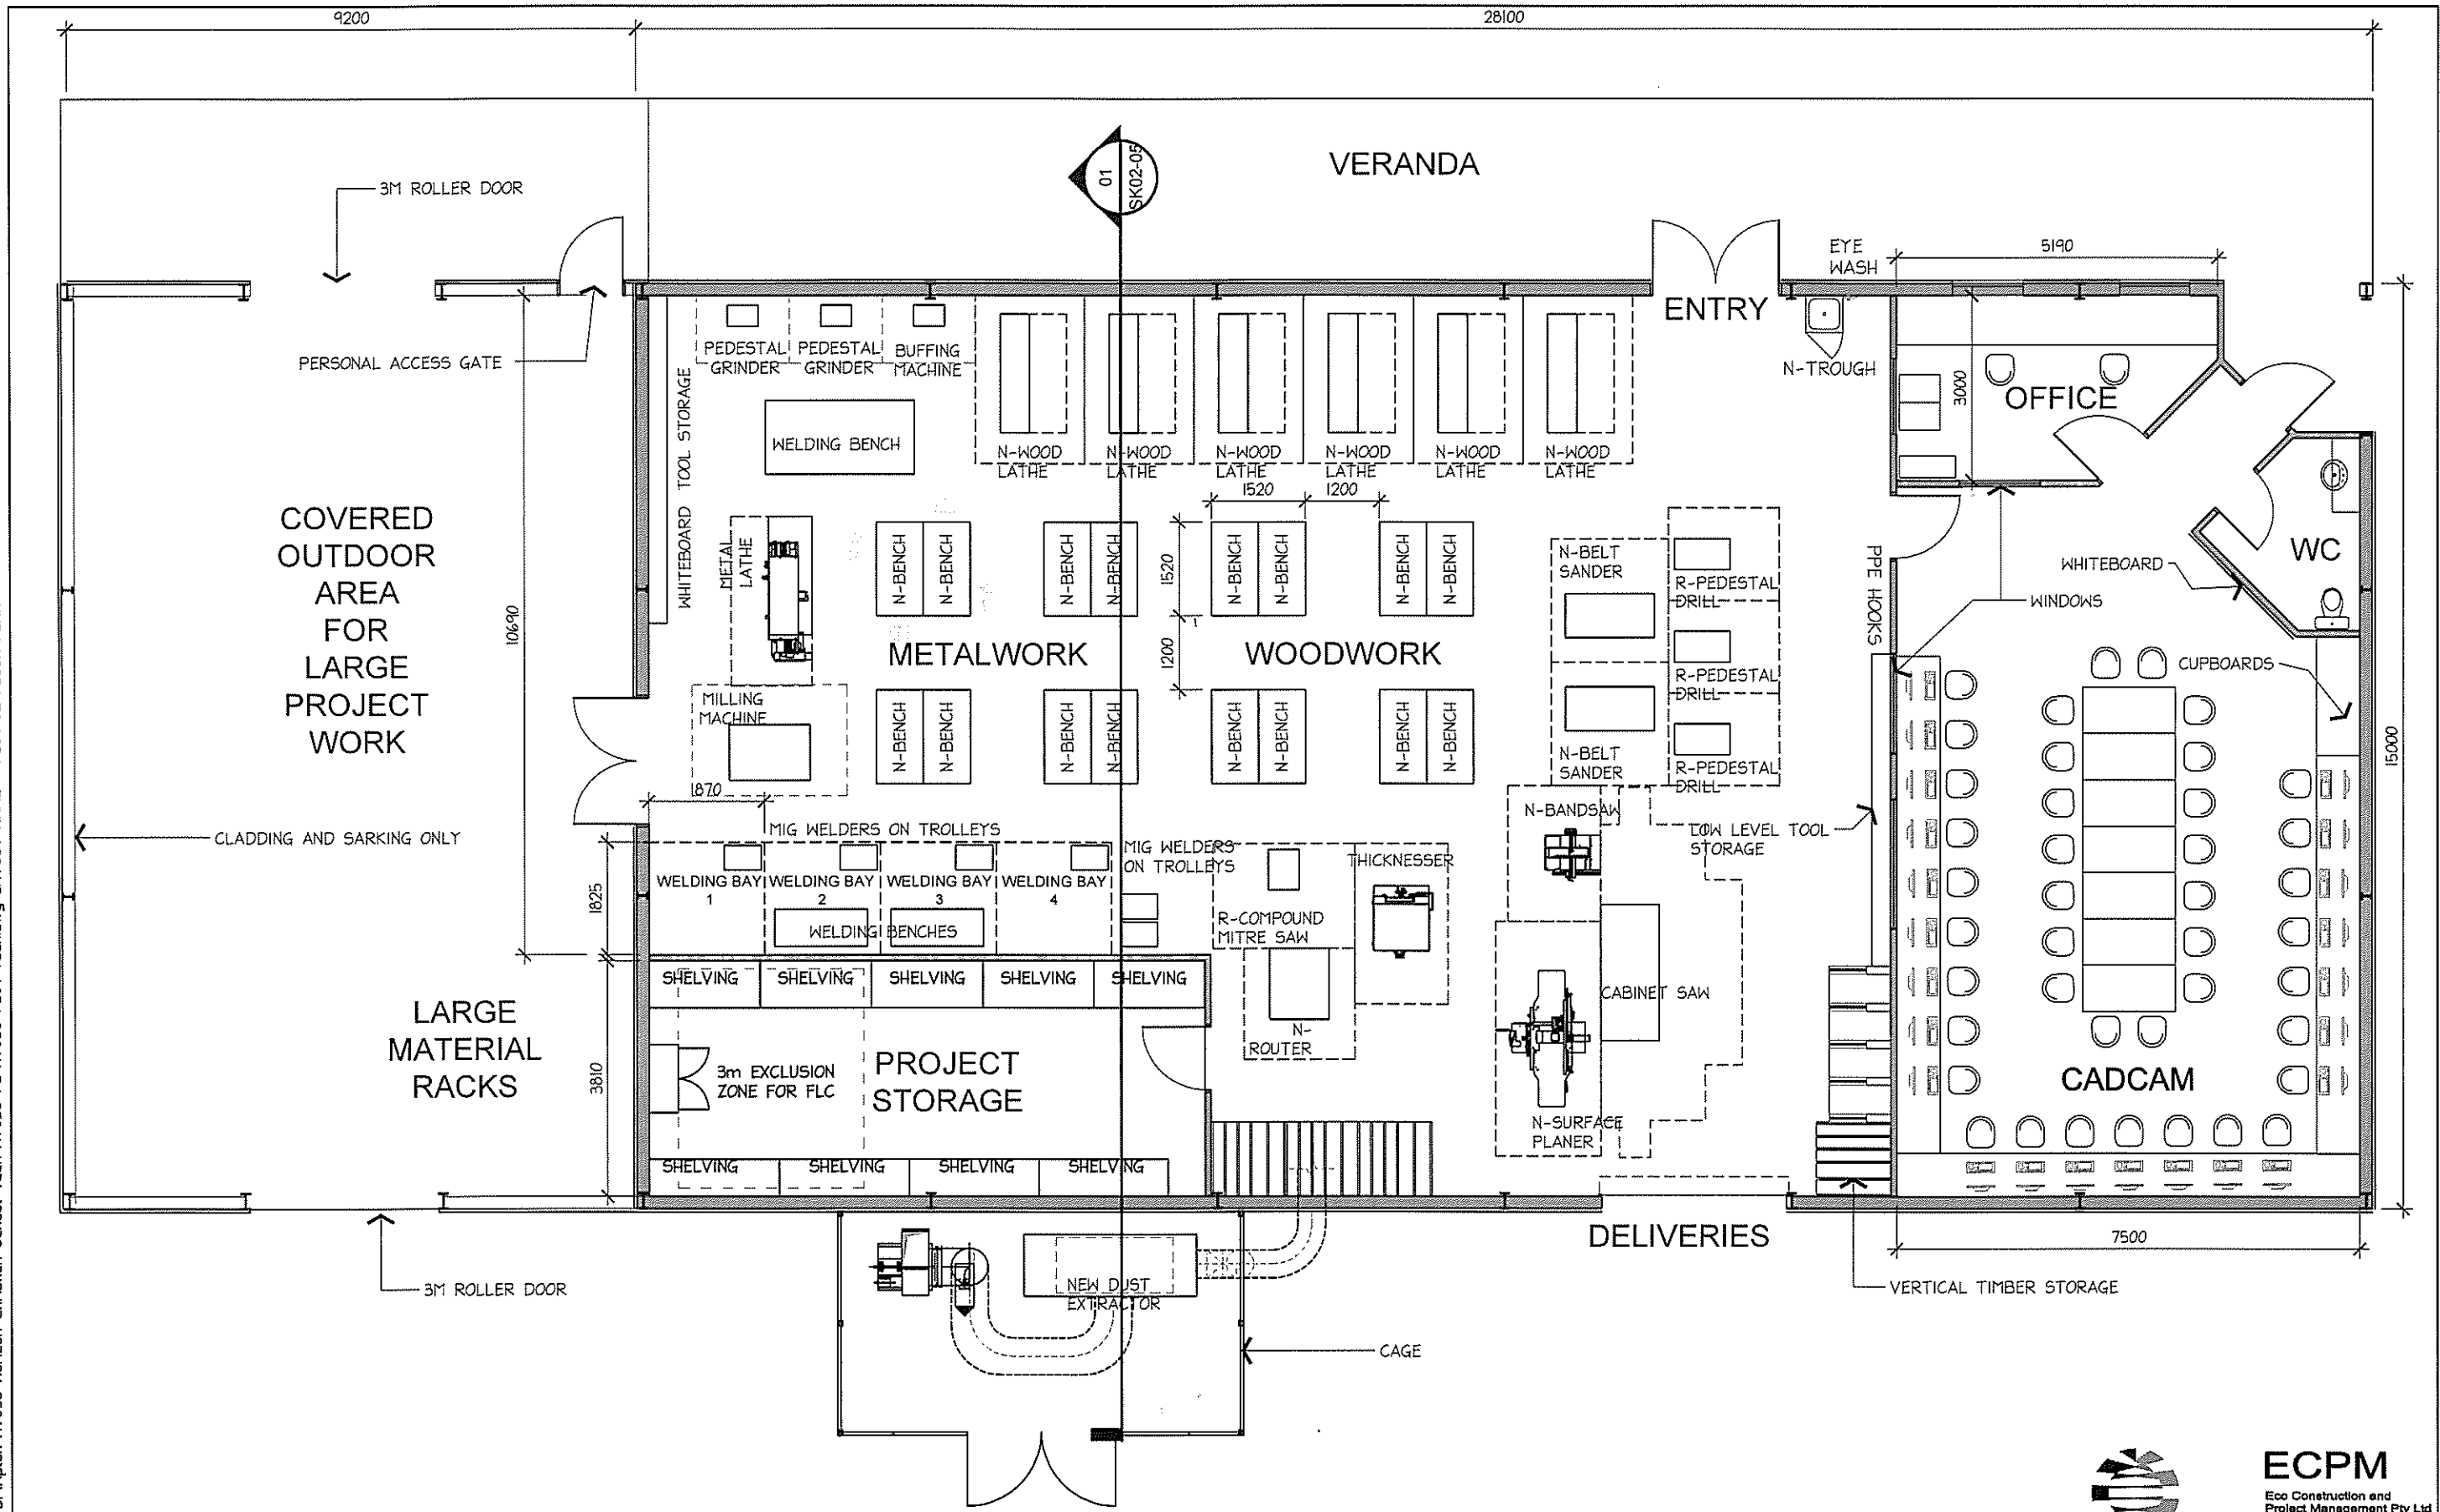

PROPOSED TECHNICAL STUDIES FLOOR PLAN

Project Title
**PROPOSED NEW BUILDING
 HORIZON CHRISTIAN SCHOOL
 21 GWY TERRACE
 BALAKLAVA**

Date	SEP 2017	A3
Drawn	PF	Scale 1:100
Project Number	17036	
Drawing Number	PL01-02'A'	



ECPM
 Eco Construction and
 Project Management Pty Ltd
 PO Box 405 Brighton
 South Australia 5048

hodgkinson
 architecture
 project management
 interiors

Adelaide | Alice Springs | Canberra | Darwin | Hobart | Melbourne | Perth